


GENERAL NOTES

1. SIGNS SHALL MEET MUTCD AND TxDOT STANDARDS.

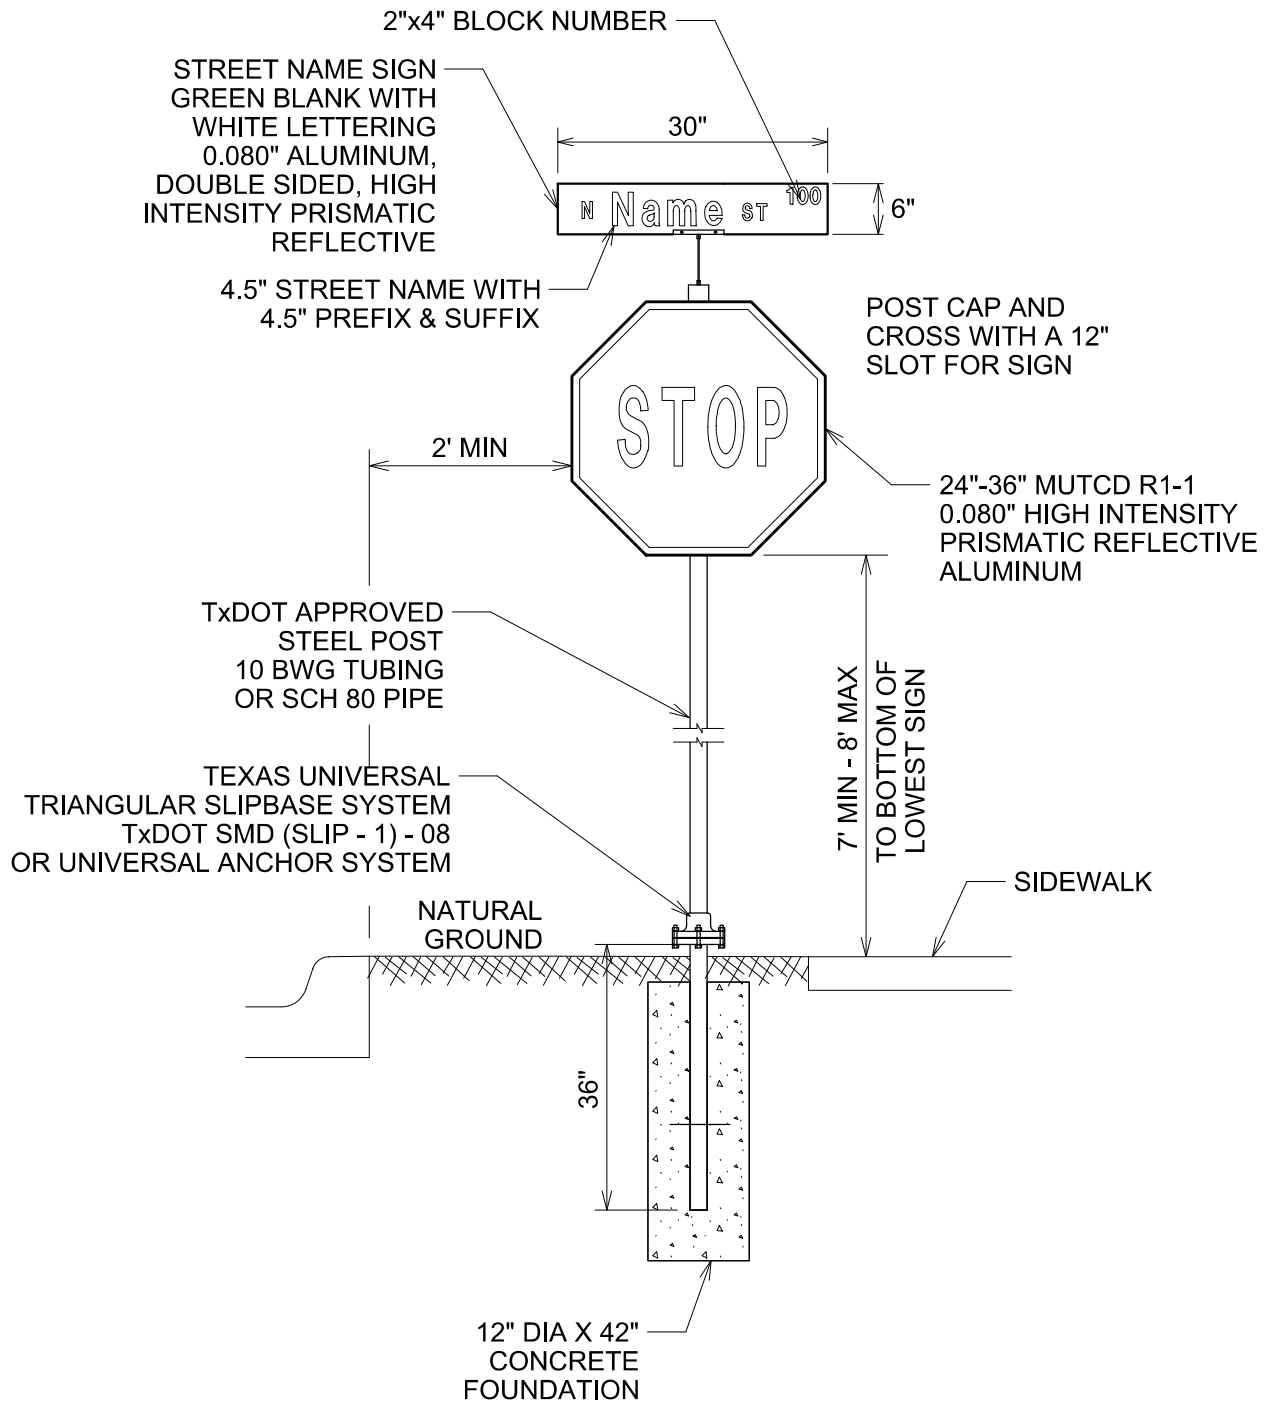

STREET
NAME/STOP SIGN

STANDARD CONSTRUCTION DETAILS

DATE: 07/20/21

REVISED
DATE: 07/20/21

SGN - 1